


MOORHEAD AREA PUBLIC SCHOOLS
HIGH SCHOOL
REPLACEMENT PROJECT/
CAREER ACADEMY
BOARD UPDATE
February 16, 2021



PROJECT TIMELINE RECAP


- Nov 5, 2019 Bond Referendum Passed
- Jan 20, 2020 Faculty Workshop – All staff
- Spring 2020 Planning for Career Academy
- June 2020 Career Academy Documents Complete
- June 4, 2020 WKSHP #1 - High School Staff Workshop Meetings
- July 16, 2020 Career Academy Bid
- June 24-25, 2020 WKSHP #2
- July 14-16, 2020 WKSHP #3
- Aug 3, 2020 Start Construction @ Career Academy
- Aug 6, 2020 WKSHP #4
- Aug 27, 2020 WKSHP #5
- Oct 2020 Schematic Design Complete
- Sep 2020-Jan 2021 Continuing WKSHP SD/DD meetings with various departments
Minimum of 3-4 opportunities for each department to meet

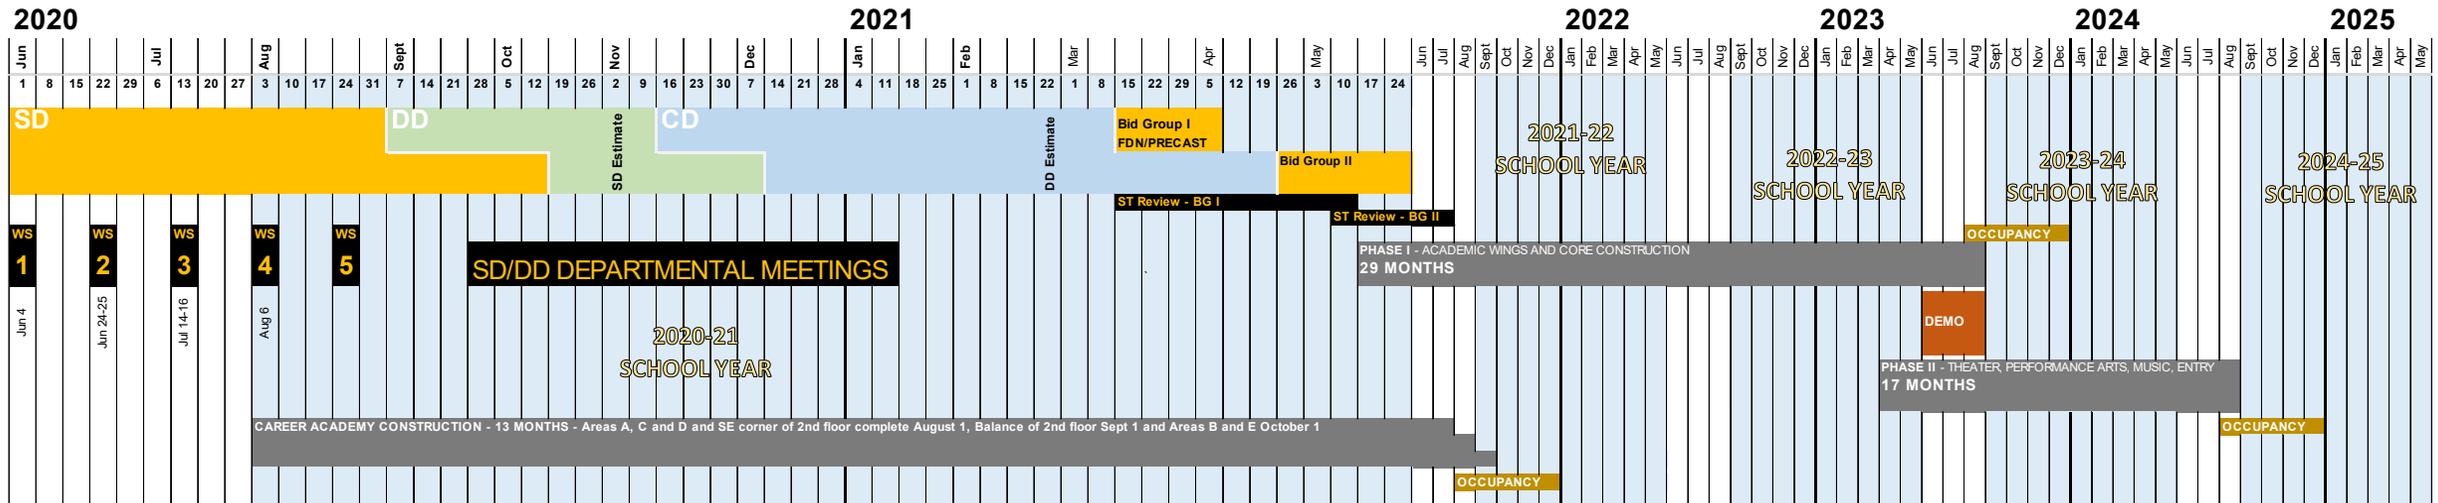

GROUNDING PRINCIPLES

Portrait of a Moorhead High School Graduate

“The mission of Moorhead High School, a partnership with students, staff, parents, and the community, is to develop creative, collaborative, thoughtful, and communicative learners.”

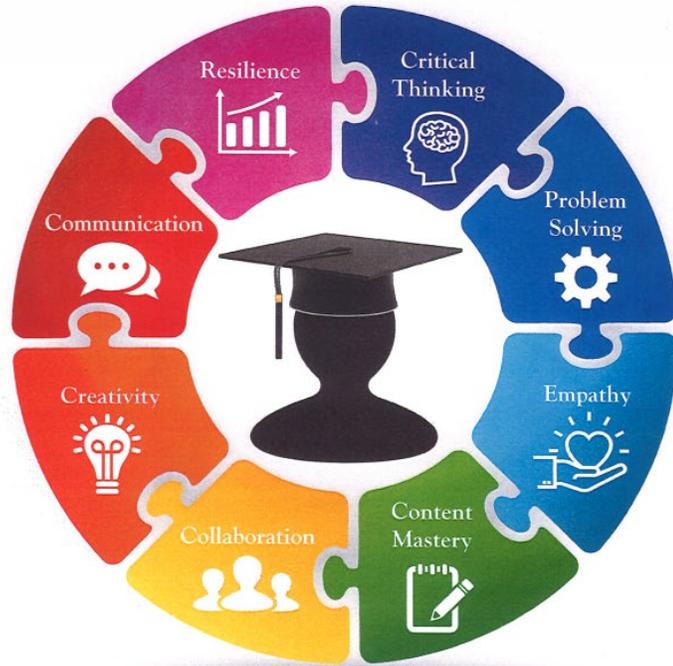

Moorhead High School Key Design Driver Statement


1. Provide **welcoming, engaging, and fully accessible spaces** throughout the school in an environment that **supports connectivity and social interaction, celebrates our diversity, reinforces positive student behavior and identity, and enhances occupant safety and security.**
2. Provide **flexible/adaptable/versatile learning spaces** that can support **multiple modes of learning** from traditional lecture to small group activities, active learning, collaboration and peer-to-peer learning.
3. Spaces must support **personalized, student centered learning** within **Small Learning Communities**; school within a school.
4. Provide **access to natural light** throughout with an appropriate level of **transparency** between common areas and circulation spaces to learning spaces.
5. Provide an **entry that projects community and school pride.**
6. Provide spaces that **support and enhance** the 8 characteristics in the **Portrait of a MHS Graduate.**
7. Make **building systems and finish decisions** that will support **durability, sustainability, and operational efficiency.**

CAREER ACADEMY

MOORHEAD AREA CAREER ACADEMY

Department Legend

- ADMINISTRATION
- BUILDING SERVICES
- COMMONS AND CIRCULATION
- MULTI-PURPOSE
- CLASSROOM CORE
- HEALTH AND HUMAN POTENTIAL
- FLEX LABS
- INDUSTRIAL ARTS LABS
- FARM TO TABLE

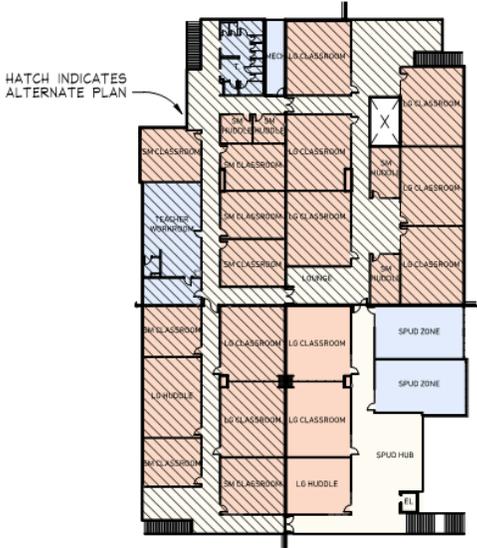

2 SECOND LEVEL PLAN
SCALE: 1" = 50'-0"



1 MAIN LEVEL PLAN
SCALE: 1" = 50'-0"

MOORHEAD AREA CAREER ACADEMY









YORK
ON 416 194-07
cell 416 291-7355

YORK
ON 416 194-07
cell 416 291-7355

YORK

YORK

YORK


YORK









EVOLUTION OF THE HIGH SCHOOL PLAN

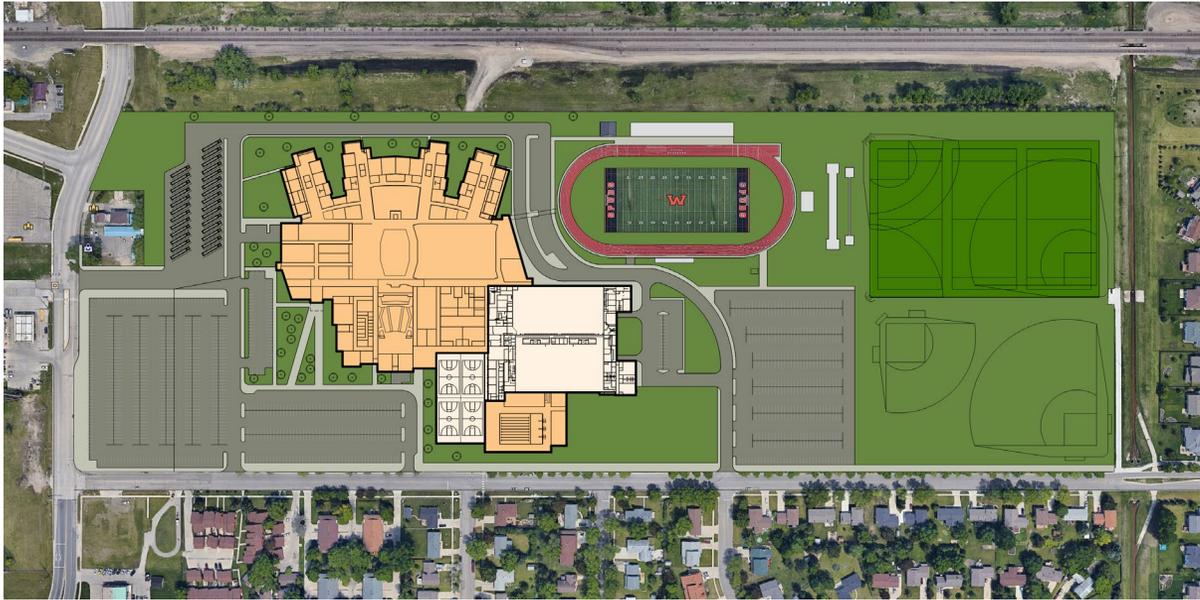

FALL 2019 Pre – Referendum

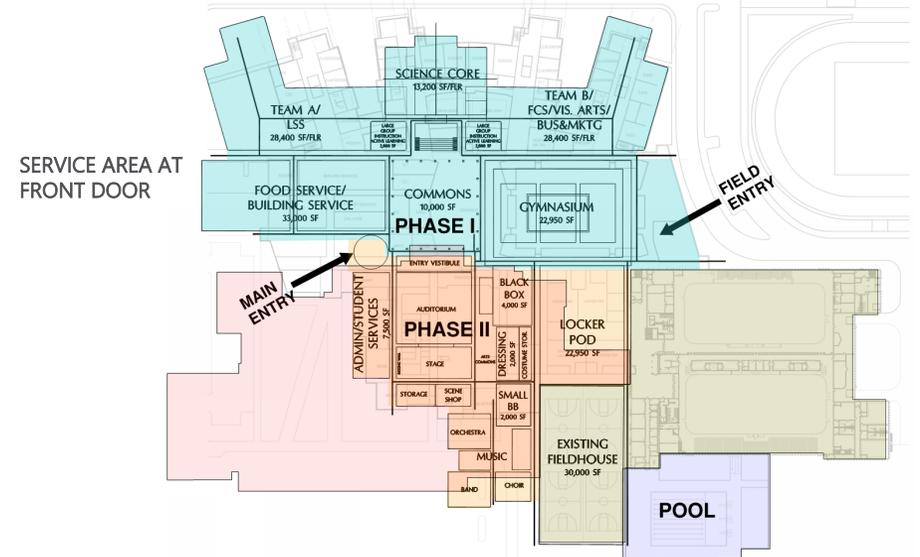



SPRING 2020

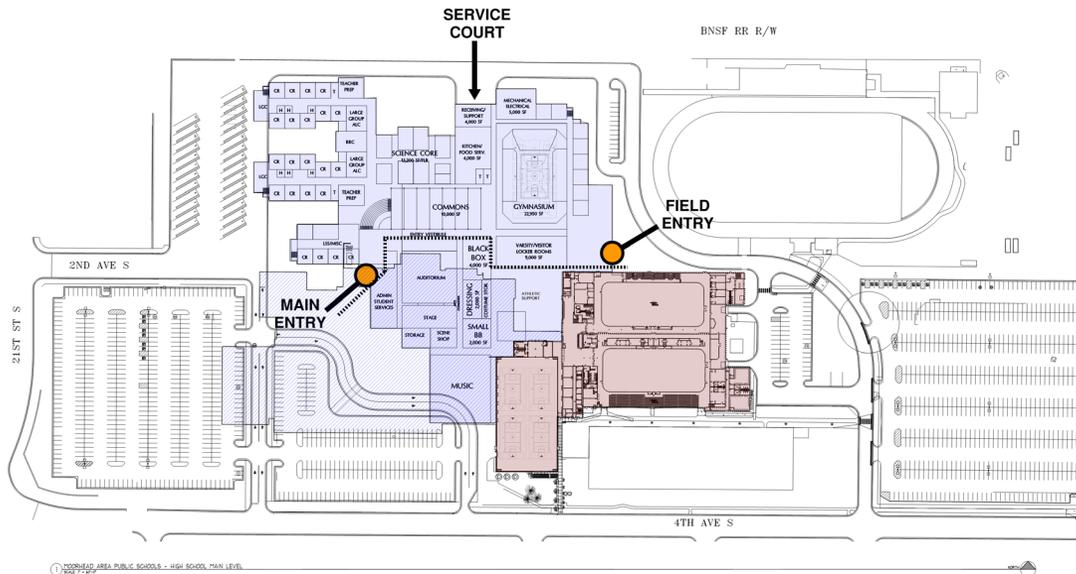

Workshop #2 JUNE 2020 – Reorient wings and relocate service to N side




Workshop #3 JULY 2020 – REFINING PLAN

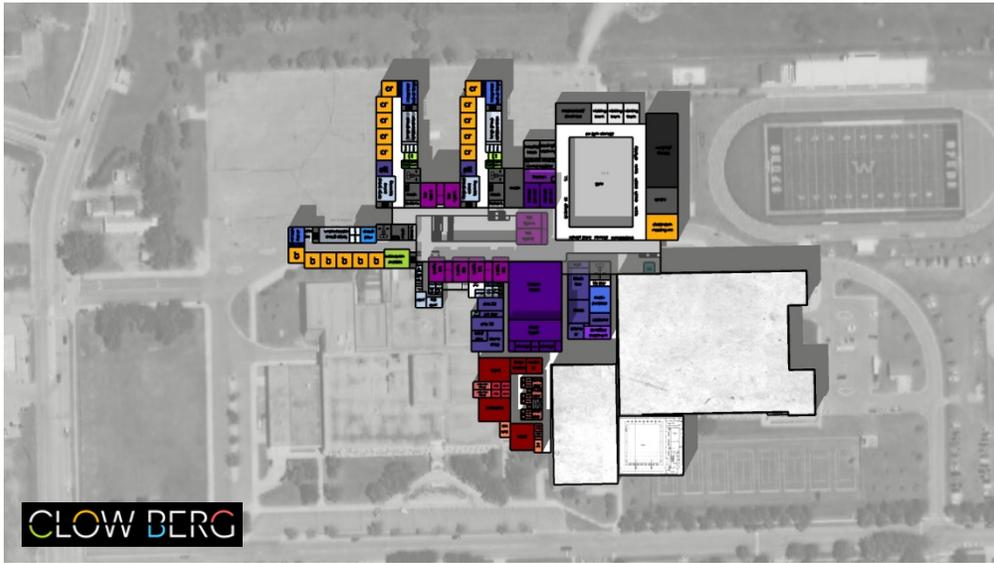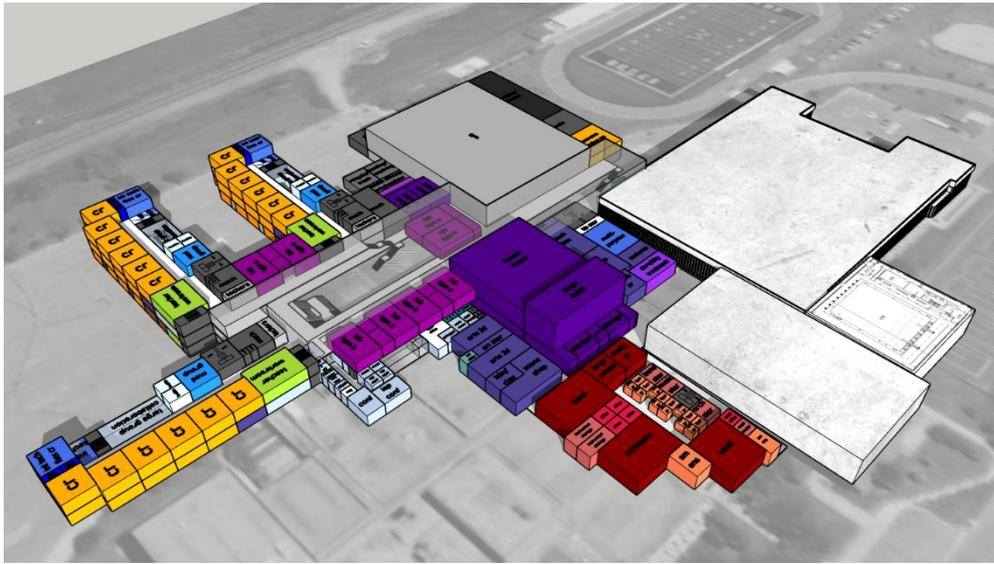


CLOW BERG


Workshop #4 AUG 6, 2020 – REFINING PLAN
Expanded team with Clow Berg

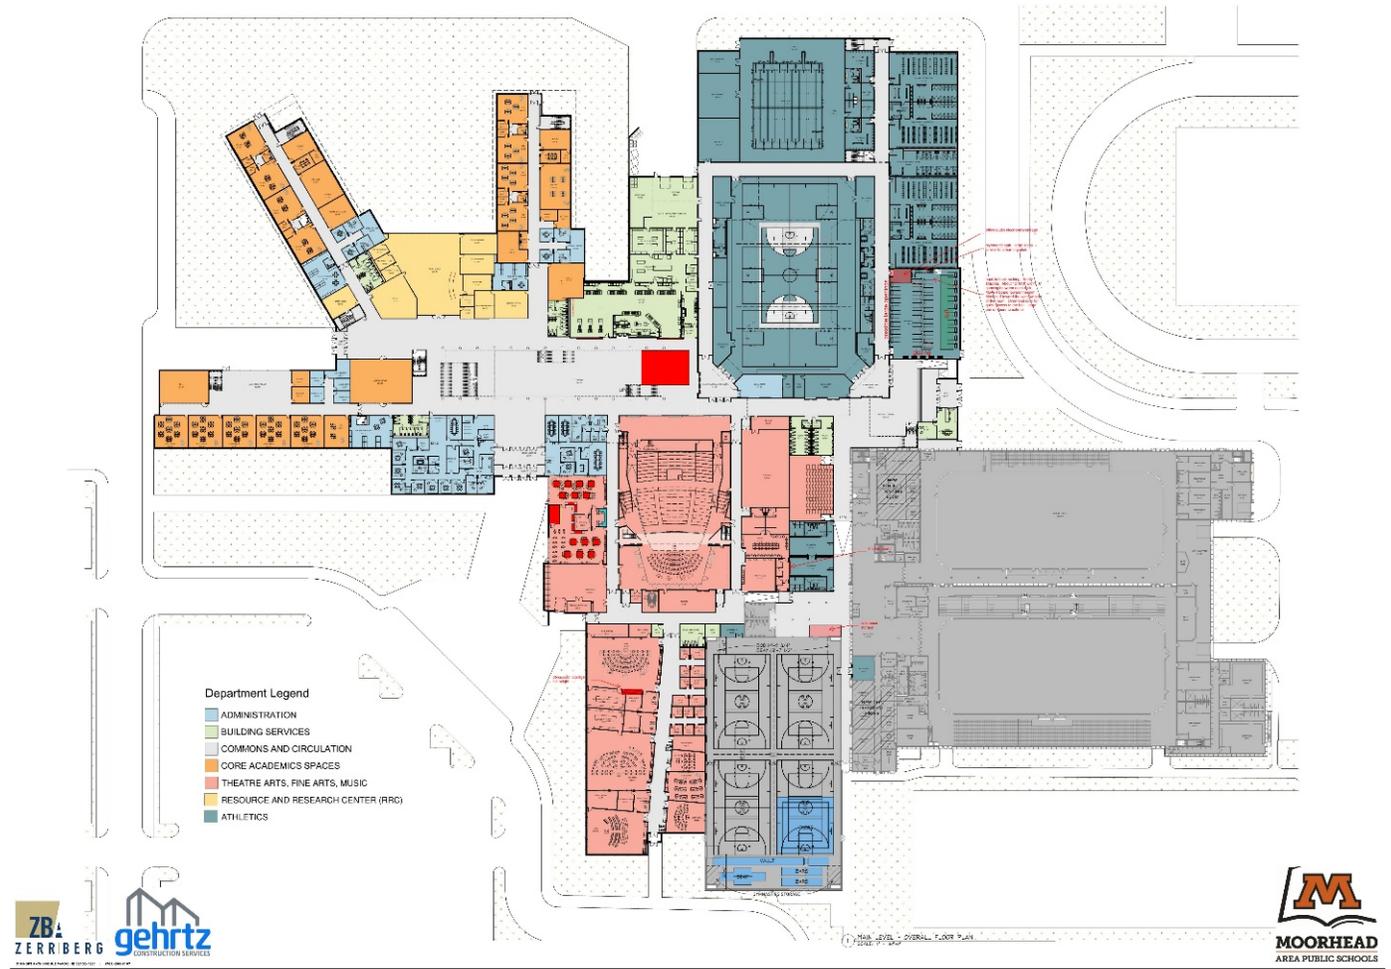


Workshop #5 AUG 27, 2020 – POOL MOVE – REFINING PLAN

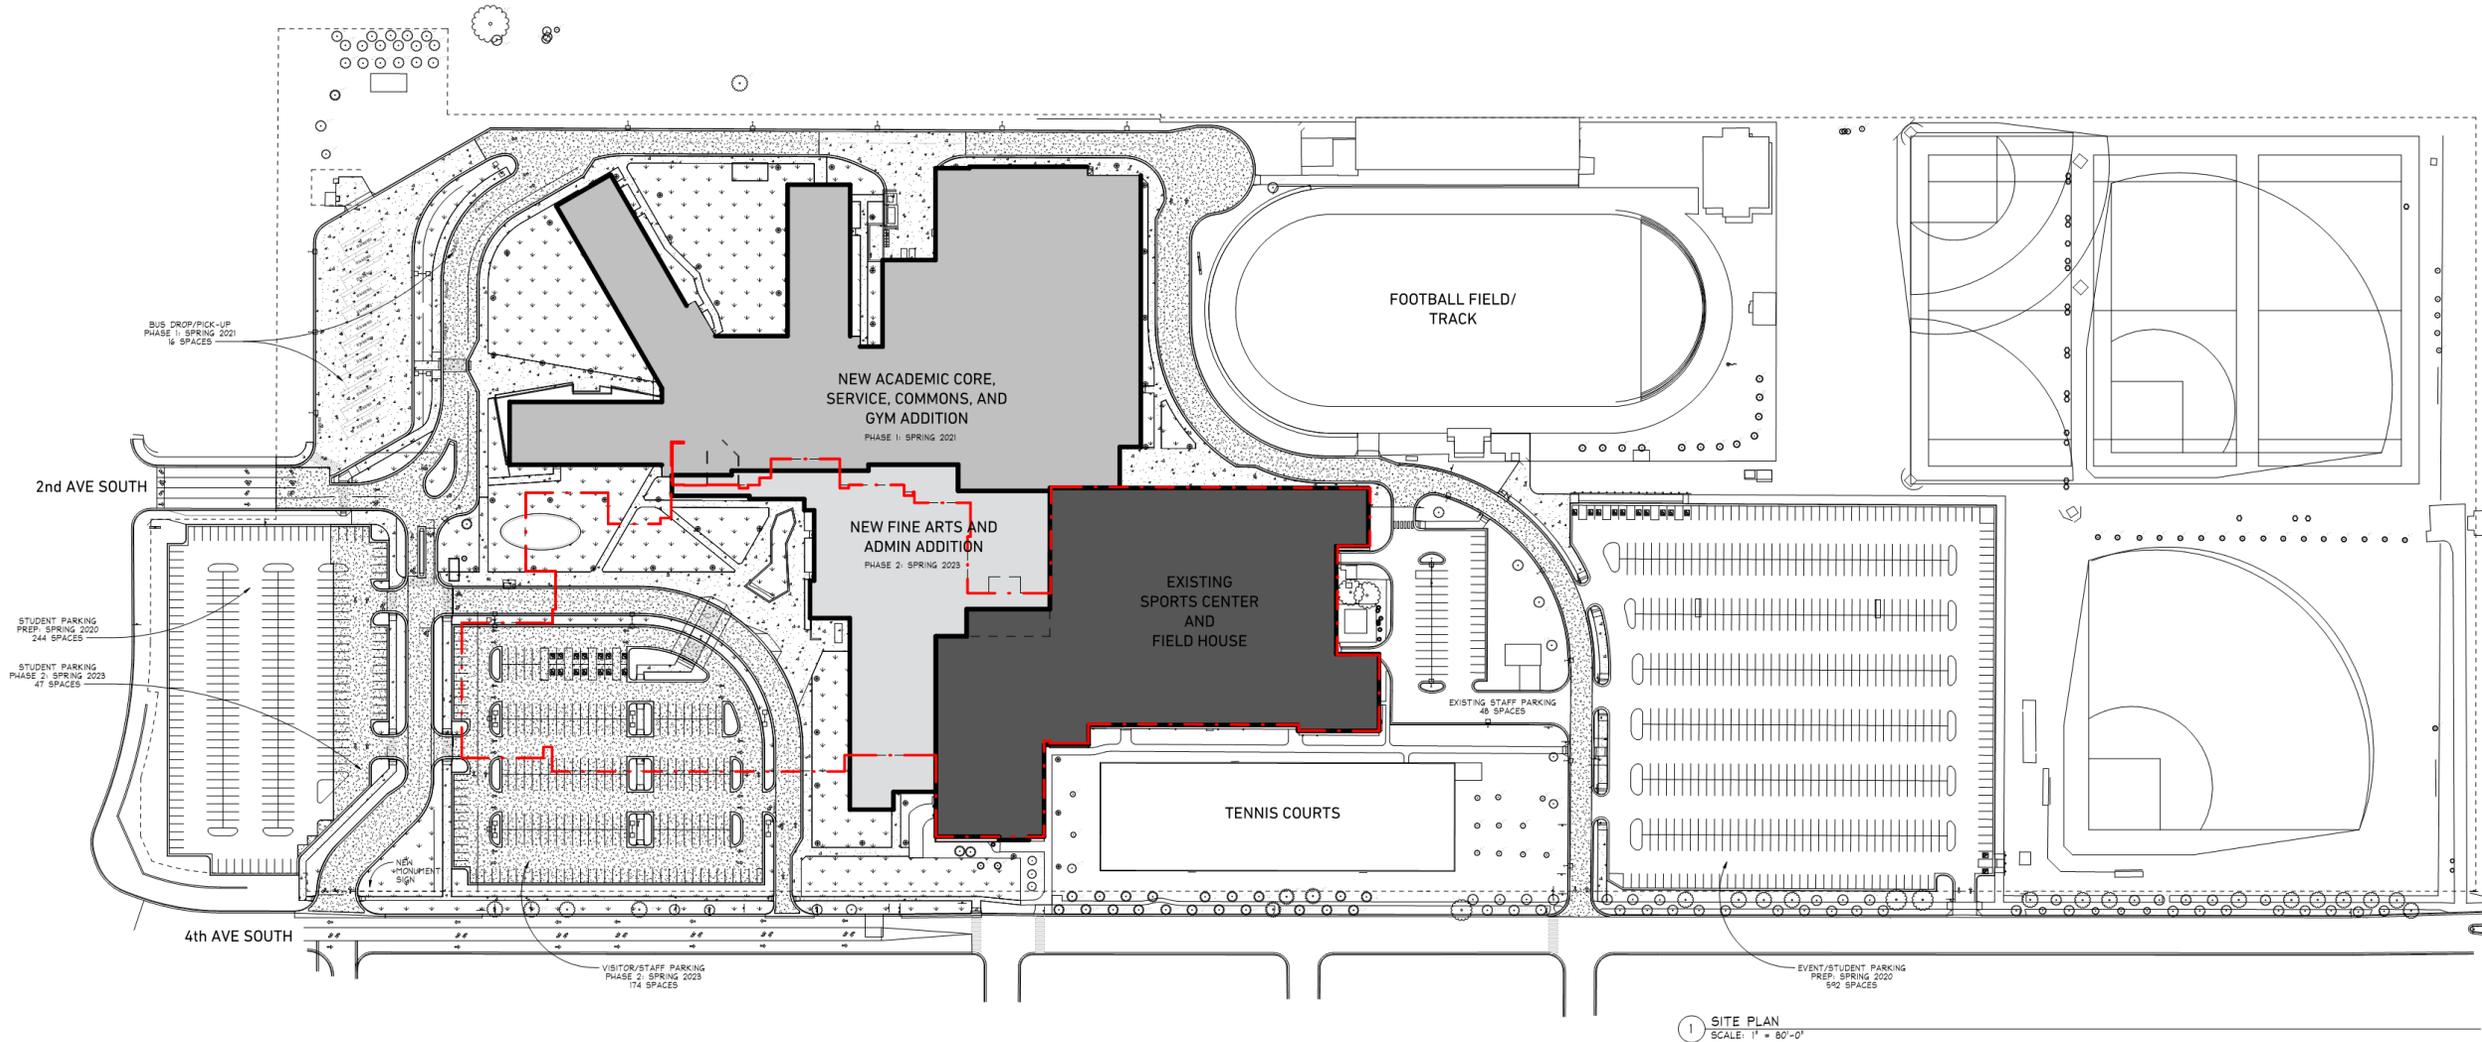


CURRENT SITE PLAN

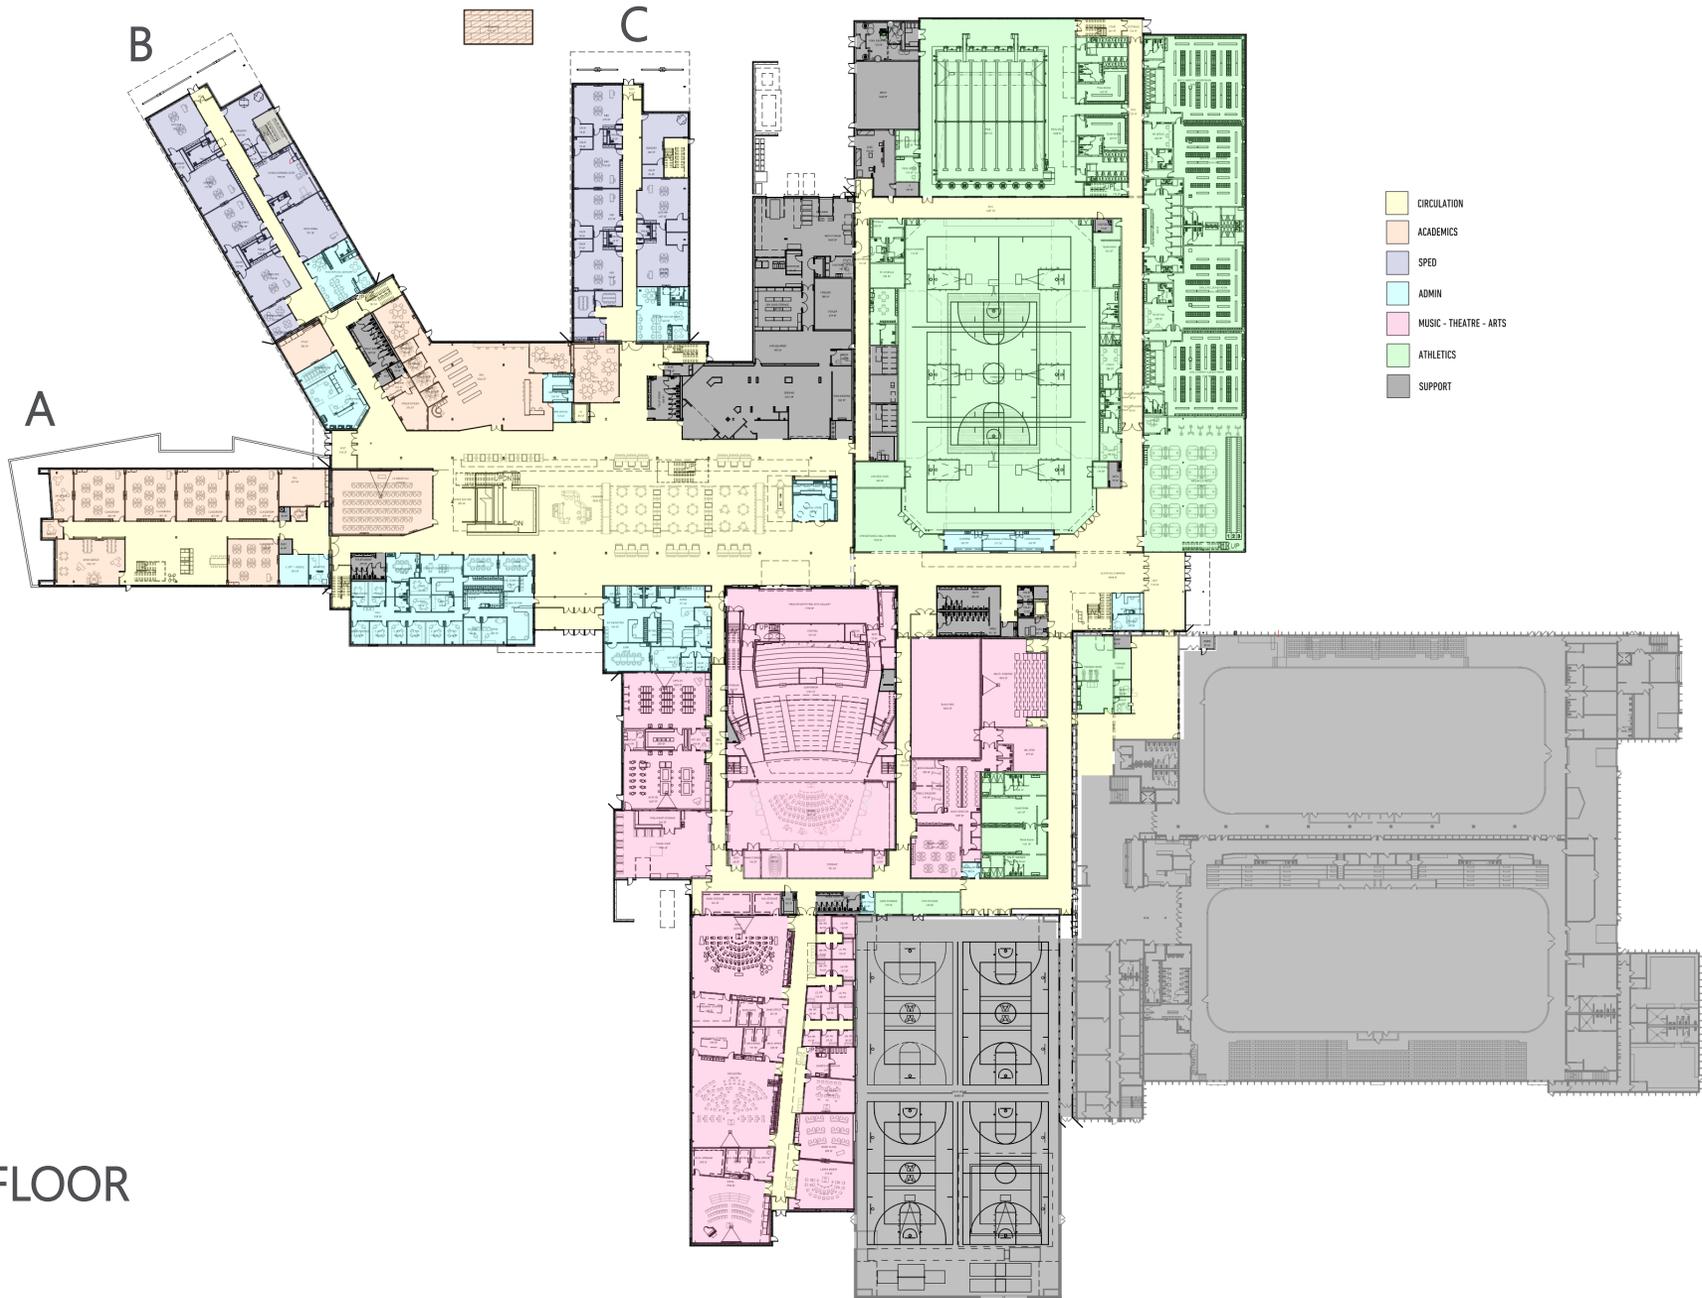

1ST FLOOR

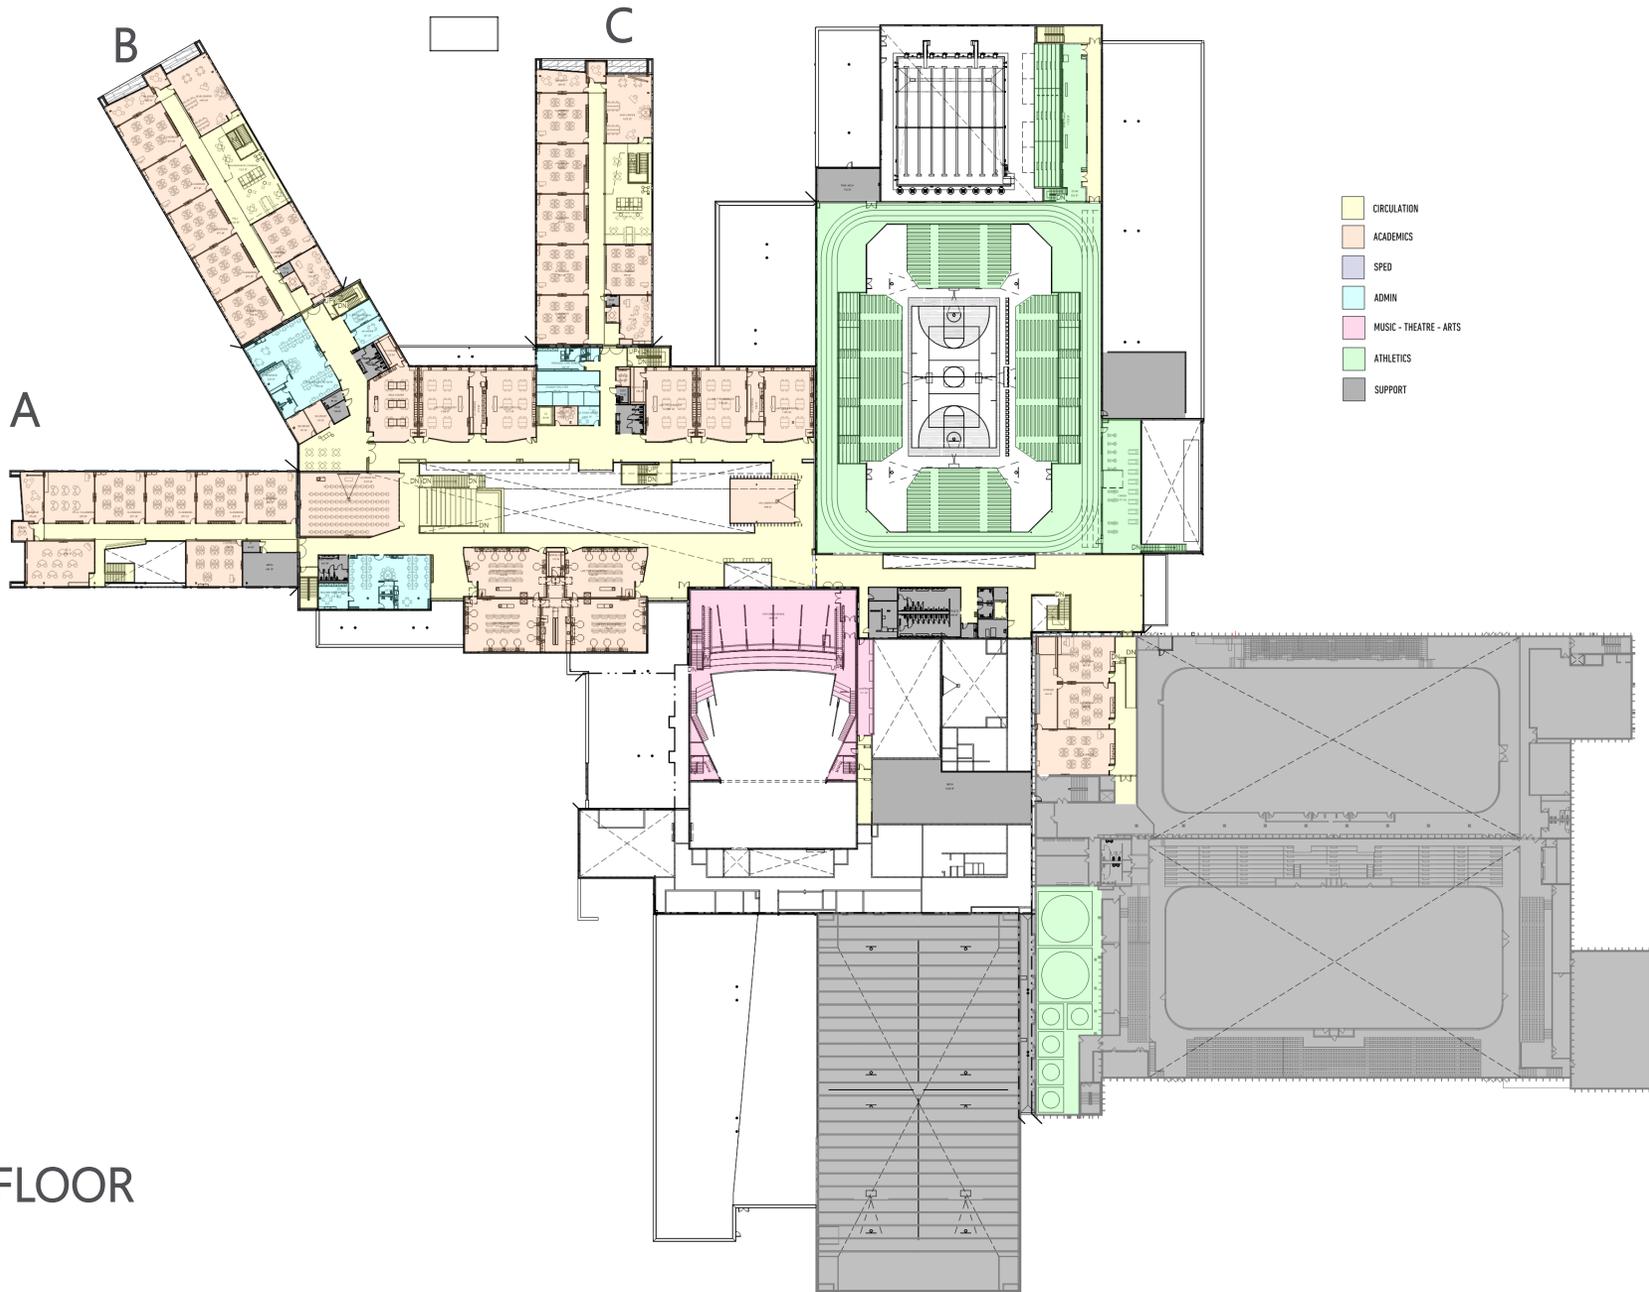

2ND FLOOR

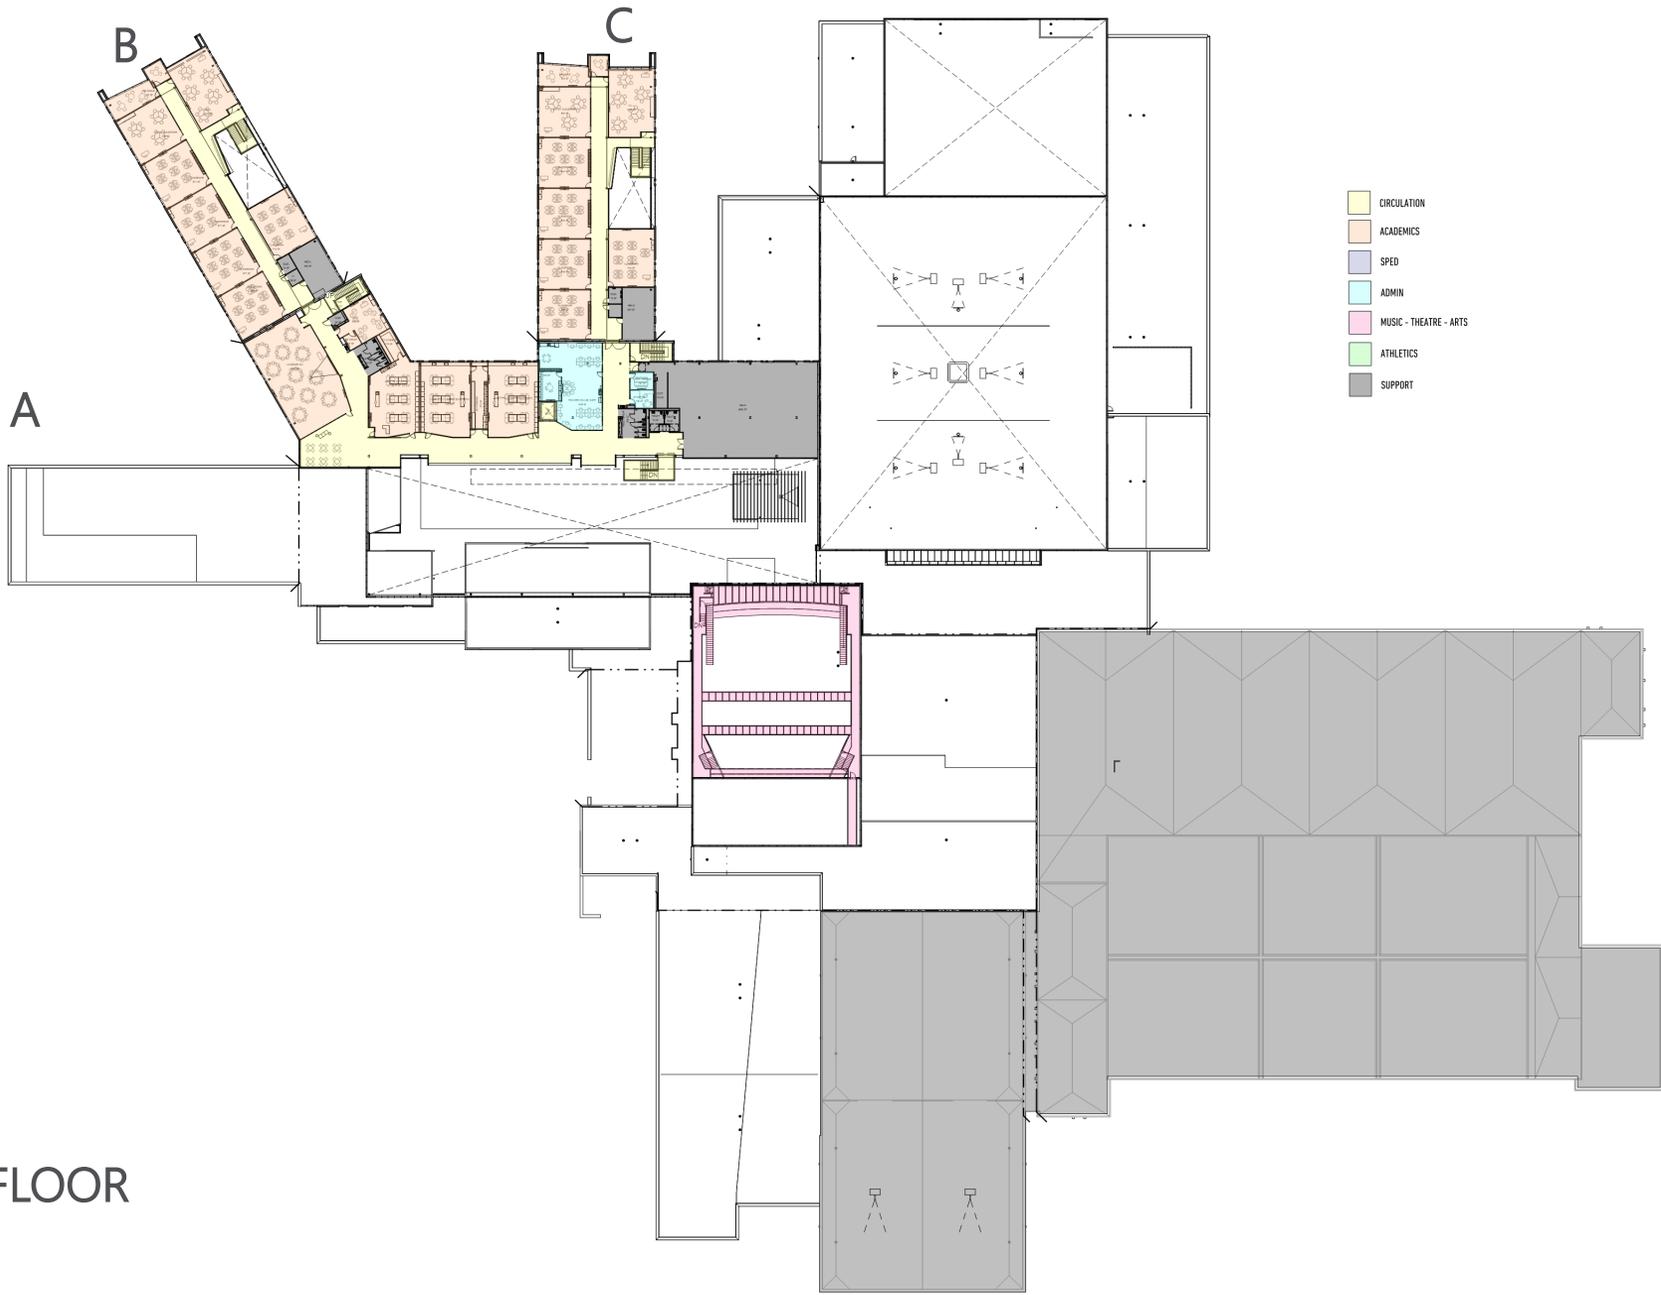

- CIRCULATION
- ACADEMICS
- SPEED
- ADMIN
- MUSIC - THEATRE - ARTS
- ATHLETICS
- SUPPORT

3RD FLOOR

HIGH SCHOOL IMAGES









MOORHEAD HIGH SCHOOL



MOORHEAD HIGH SCHOOL







Mooreshead High School





Woolhead














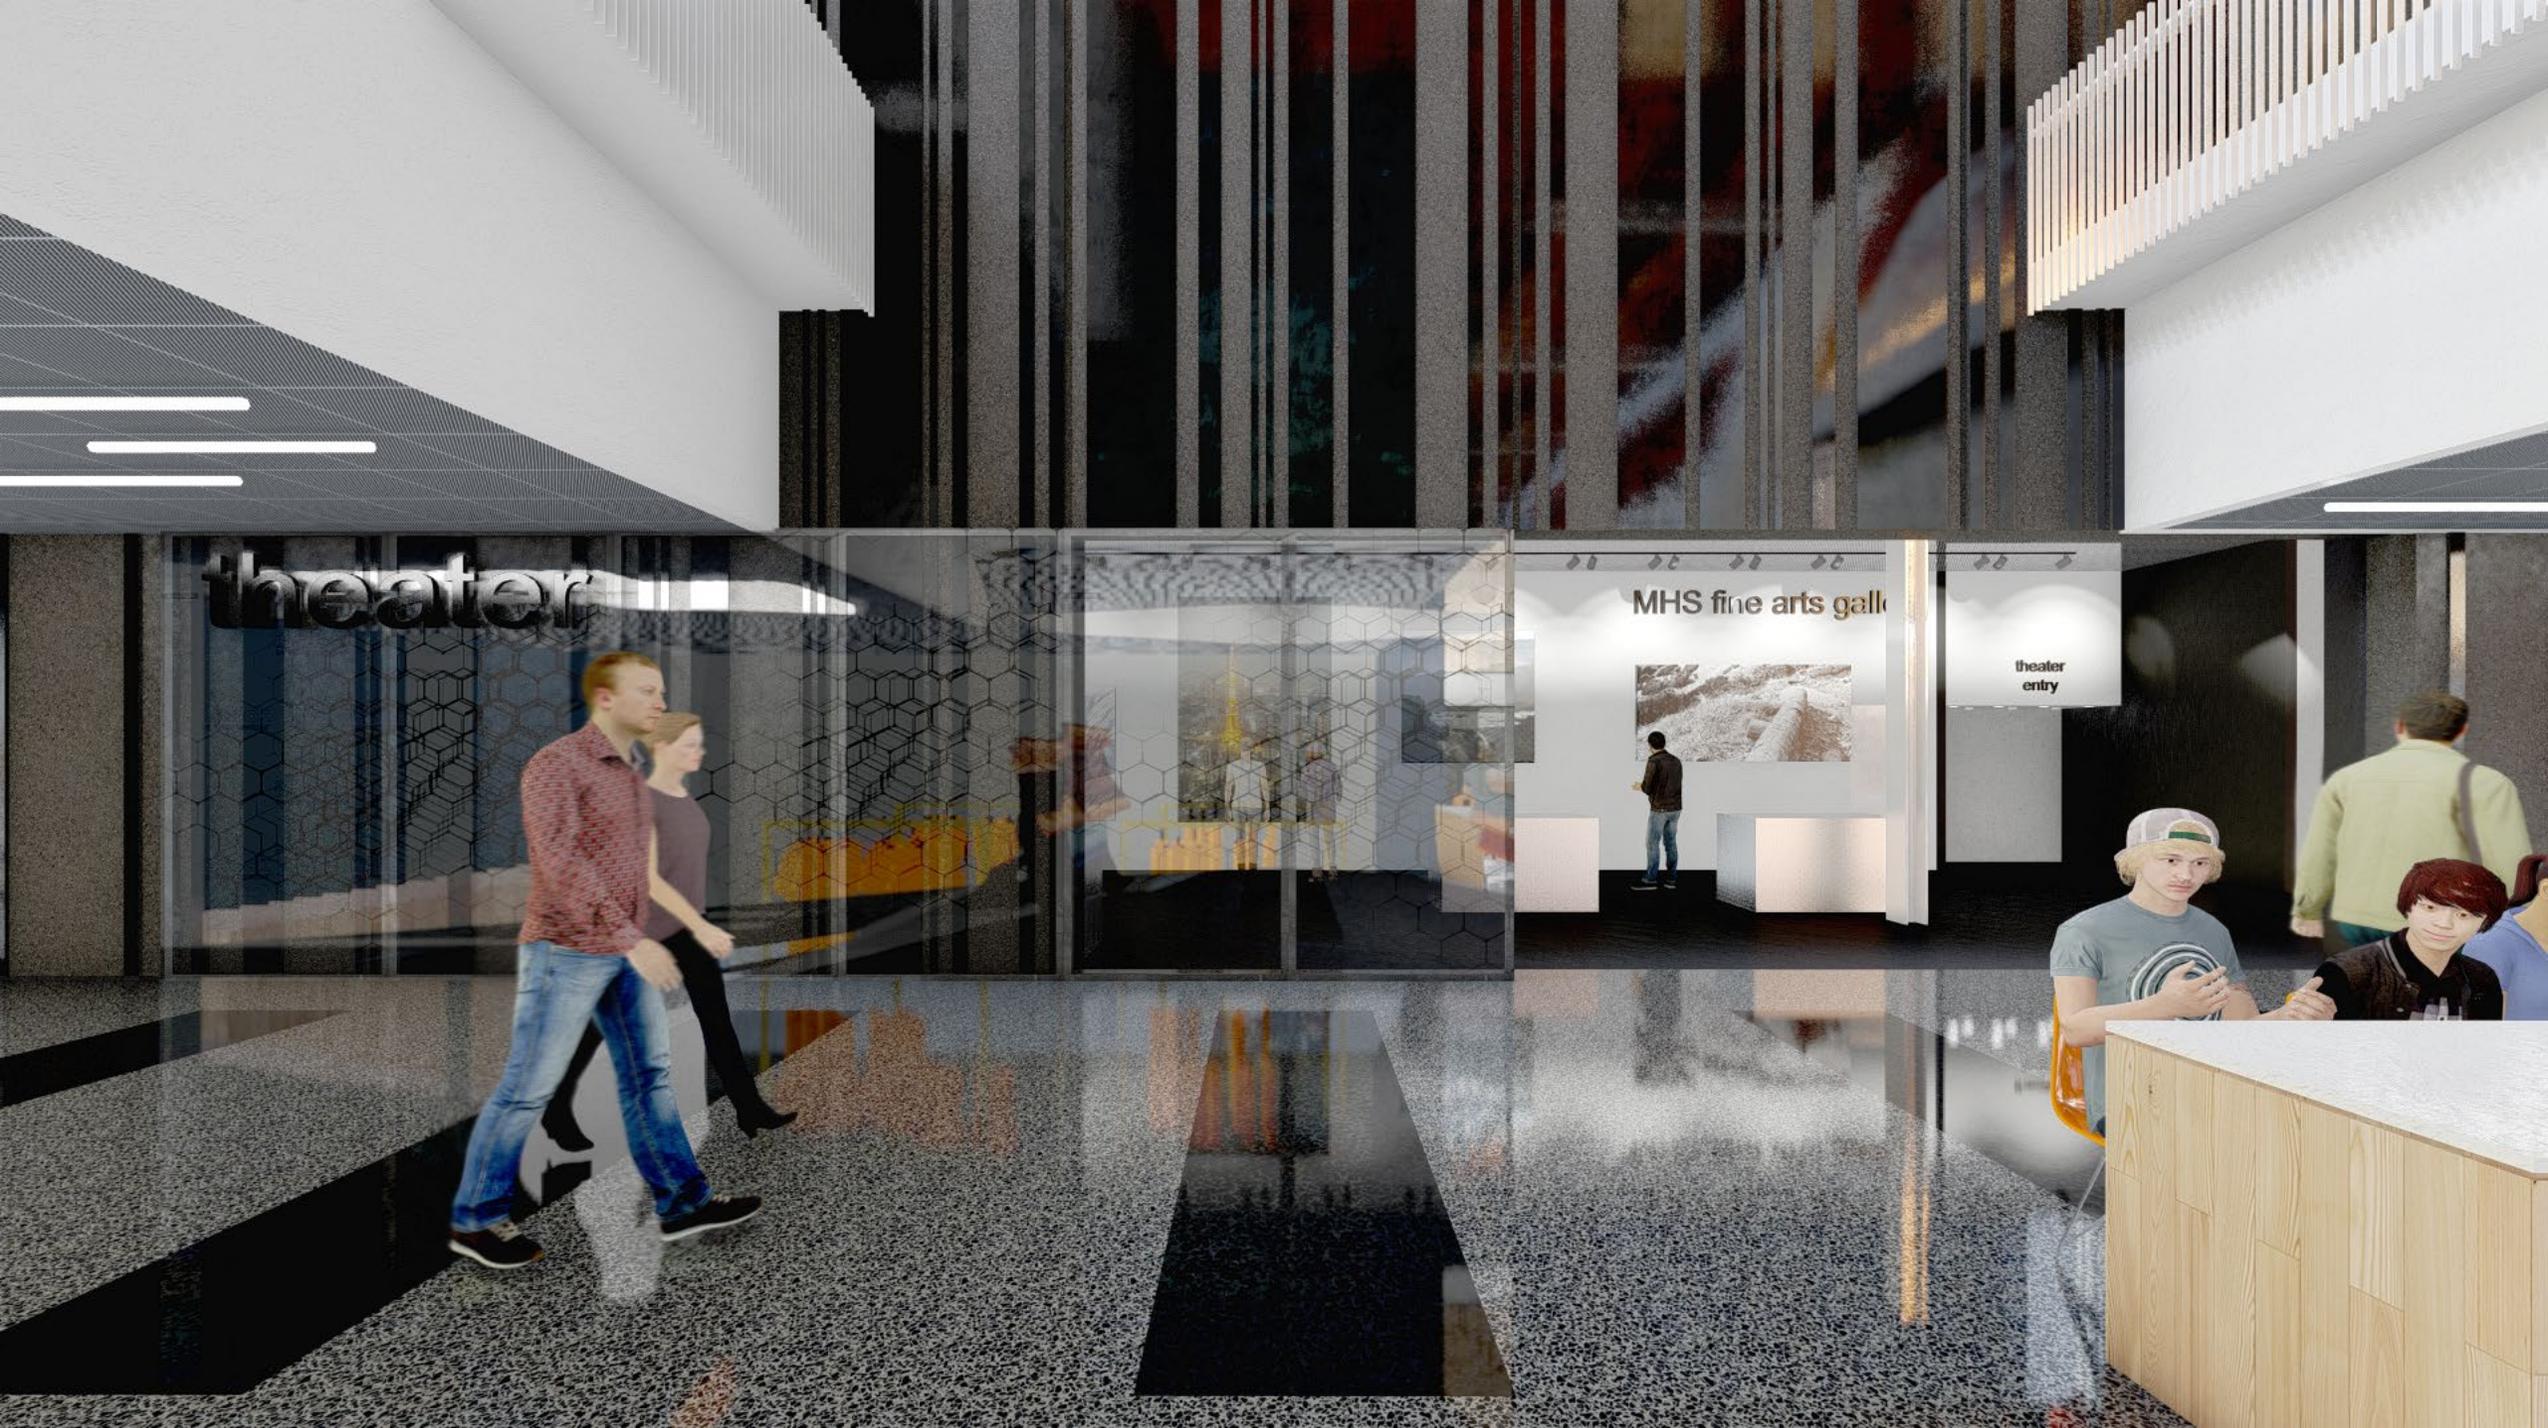

theater

MHS fine arts gallery

theater
entry







ORHEAD HIGH SCHOOL SPUD ATHLETICS



MOORHEAD HIGH SCHOOL SPUD ATHLETICS

MOORHEAD HIGH SCHOOL SPUD ATHLETICS

